


ENGLISH STANDARD DRAWING FOR
CONCRETE RIGHT-OF-WAY MARKER

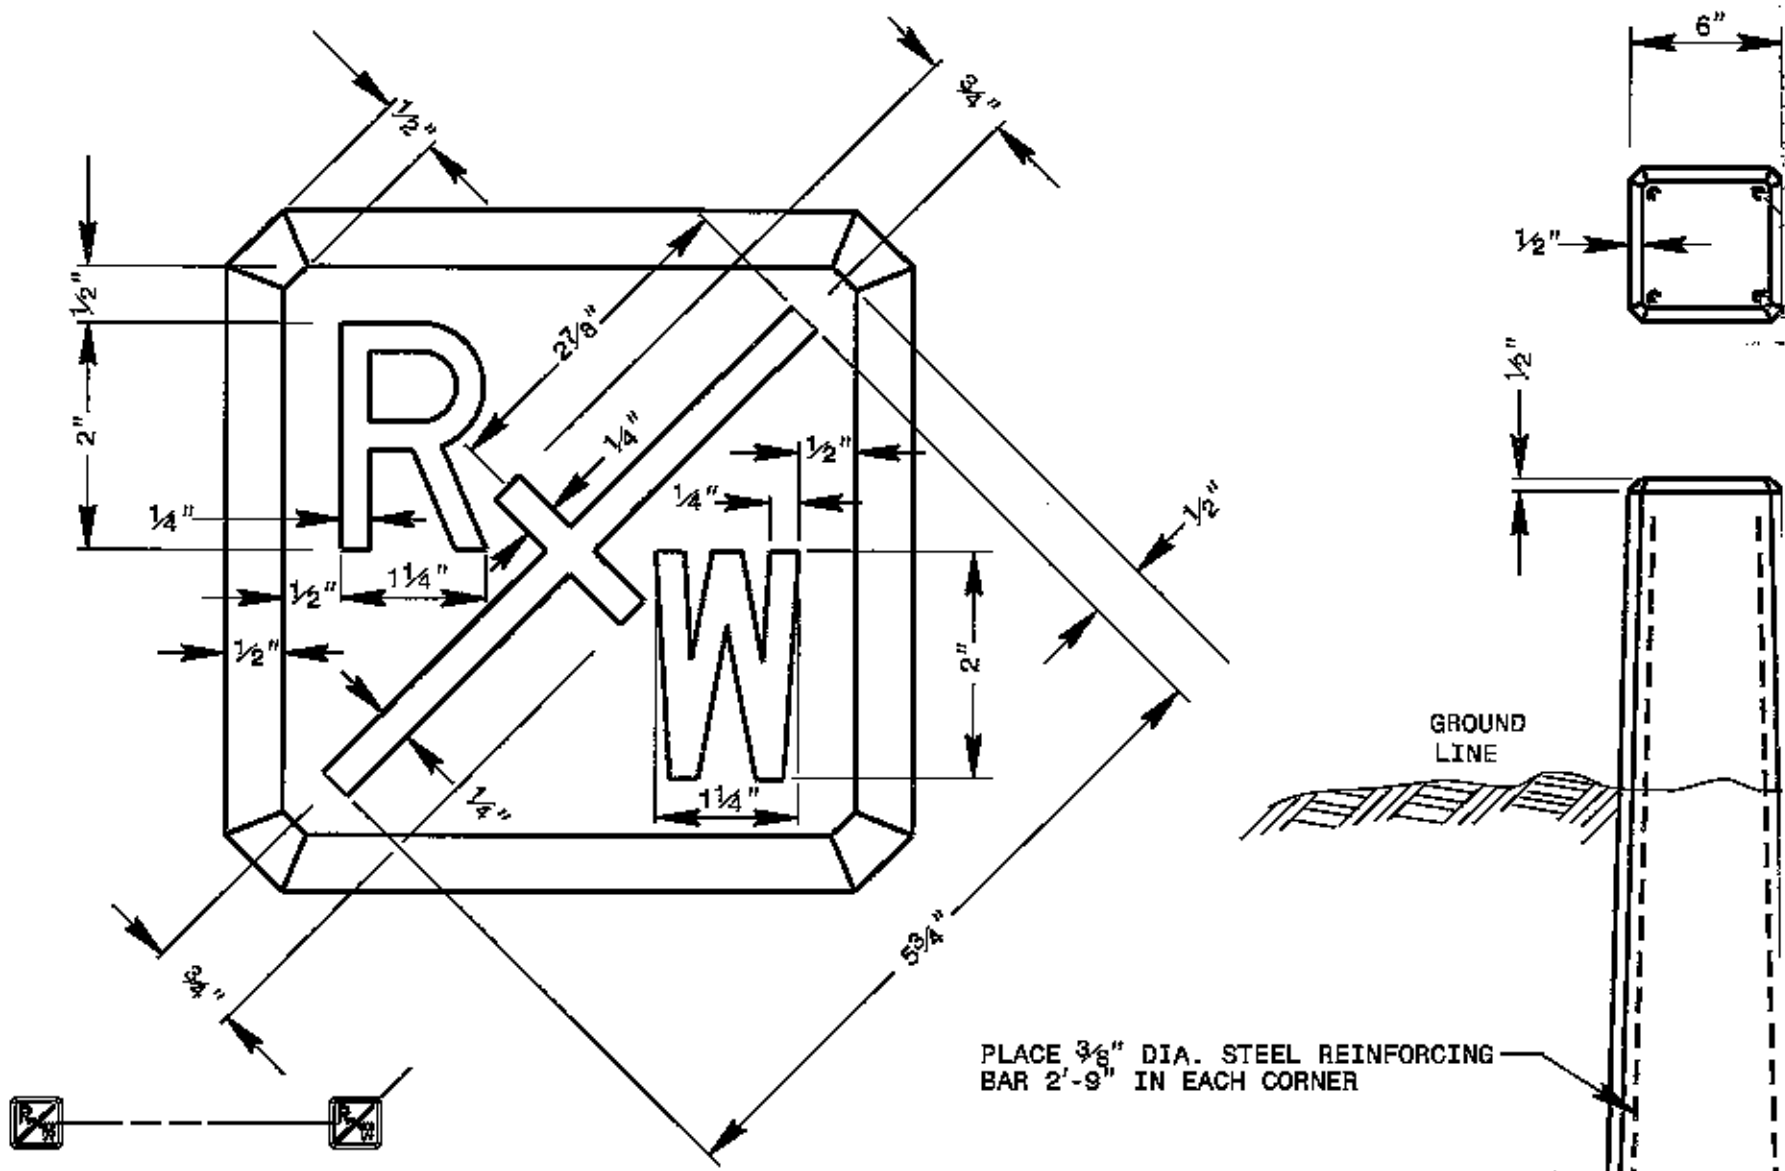

PLACE $\frac{3}{8}$ " DIA. STEEL REINFORCING BAR 2'-9" IN EACH CORNER

SET RIGHT-OF-WAY MARKER SO THAT THE RIGHT-OF-WAY LINE PASSES THROUGH THE INTERSECTION OF THE 'X' ON THE TOP OF THE MARKER.

NOTES:
INDENT THE LETTERS 'R/W' IN THE TOP OF EACH MARKER.
IN LOCATIONS SUCH AS LAWNS, PRIVATE ENTRANCES, DRIVES,
ETC. CONSTRUCT 'R/W' MARKER FLUSH WITH THE GROUND.